


**DUTCH  
FRAMES  
HINGE LOCATIONS**

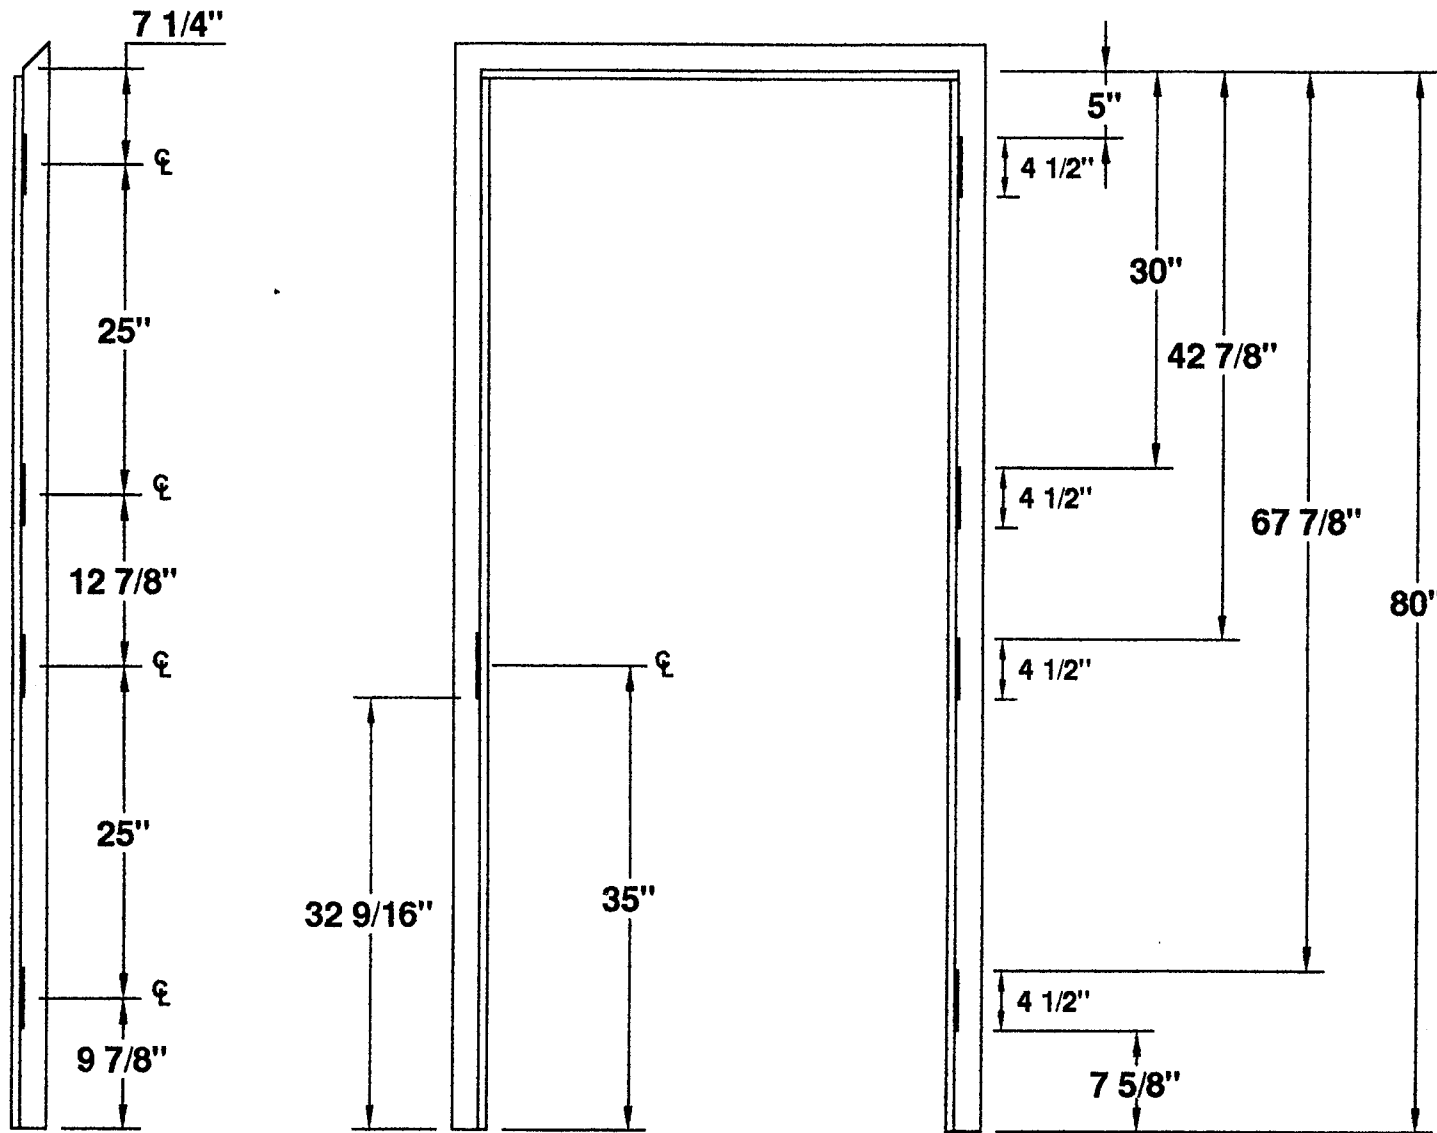

**4 1/2" HINGES**  
**4 HG 6'-8" DUTCH FRAME**

## 4 HINGE 6'-8" DUTCH FRAME LOCATIONS




**MESKER DOOR INC.**  
 SINCE 1864 THE FIRST DOOR and STILL THE FIRST DOOR

**4 1/2" HINGE**  
**—DETAILS—**  
**FOUR HINGE DUTCH FRAME**

PROJECT Standard Dutch Locations  
 ORDER N/A DATE \_\_\_\_\_  
 PREPARED BY SJS SHEET 1 OF 1

Standard Detail # DUTCH-3H-412-6FT-8IN

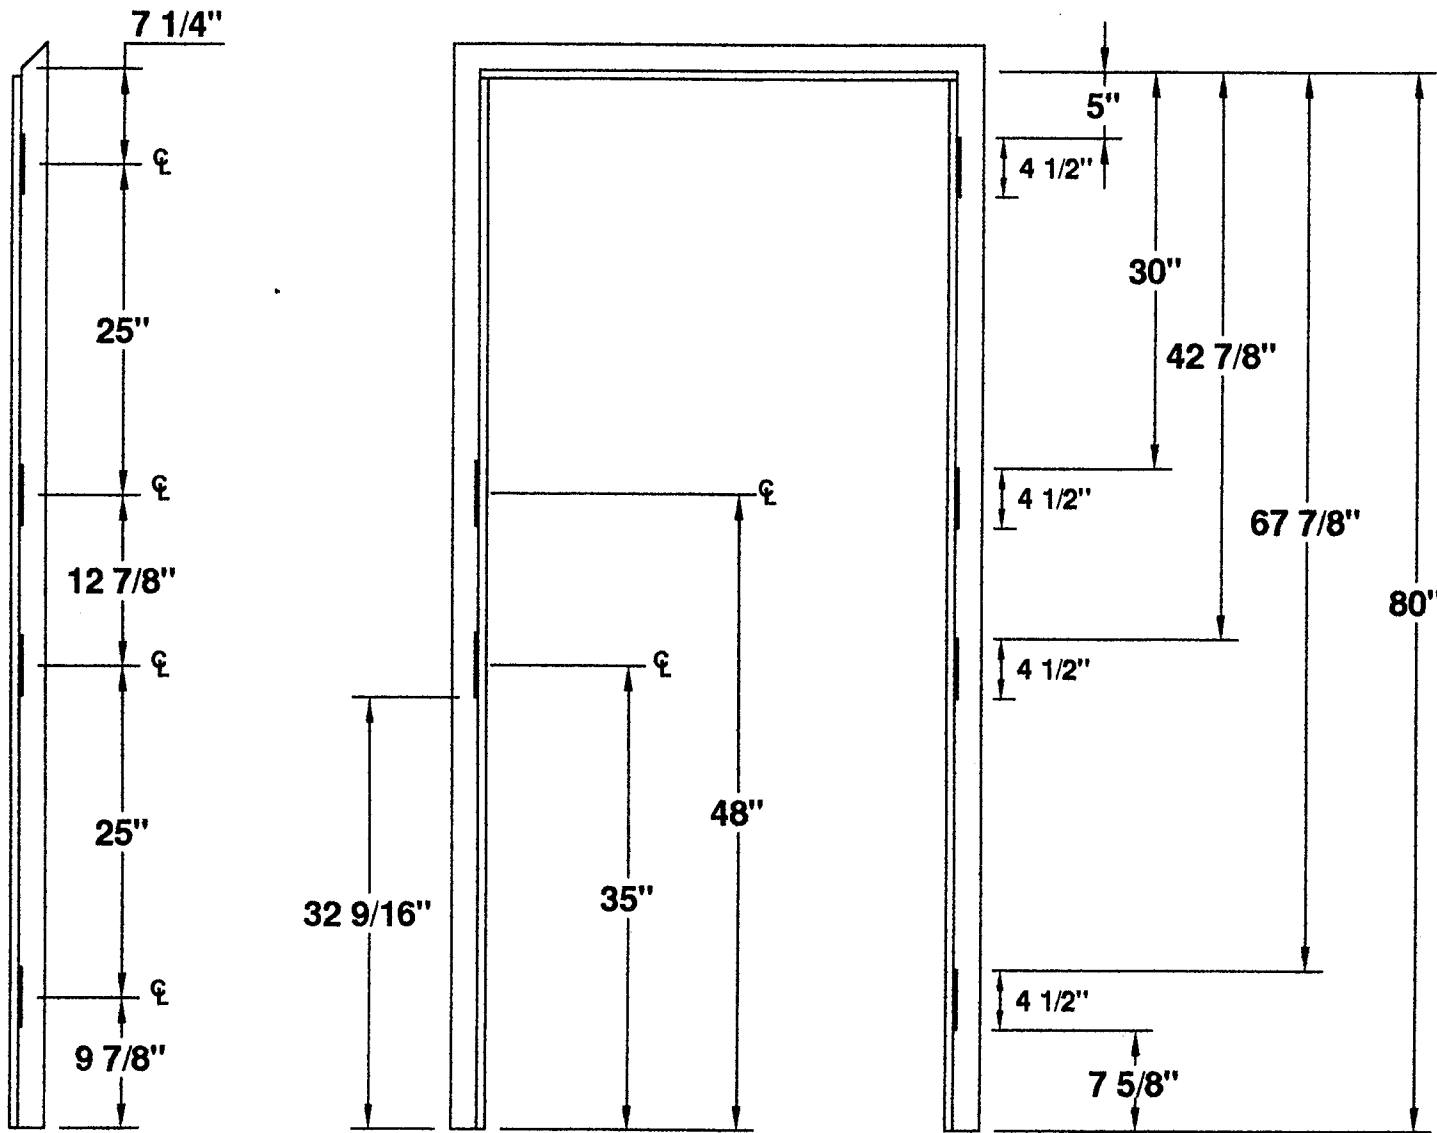

**4 1/2" HINGES**  
**4 HG 6'-8" DUTCH FRAME 2 STRIKES**

## 4 HINGE 6'-8" DUTCH FRAME LOCATIONS- 2 STRIKES



**MESKER DOOR INC.**

SINCE 1864 THE FIRST DOOR and STILL THE FIRST DOOR

**4 1/2" HINGE**  
**—DETAILS—**


**FOUR HINGE DUTCH FRAME**

PROJECT Standard Dutch Locations

ORDER N/A DATE \_\_\_\_\_

PREPARED BY SJS SHEET 1 OF 1

Standard Detail # DUTCH-3H-412-6FT-8IN 2U

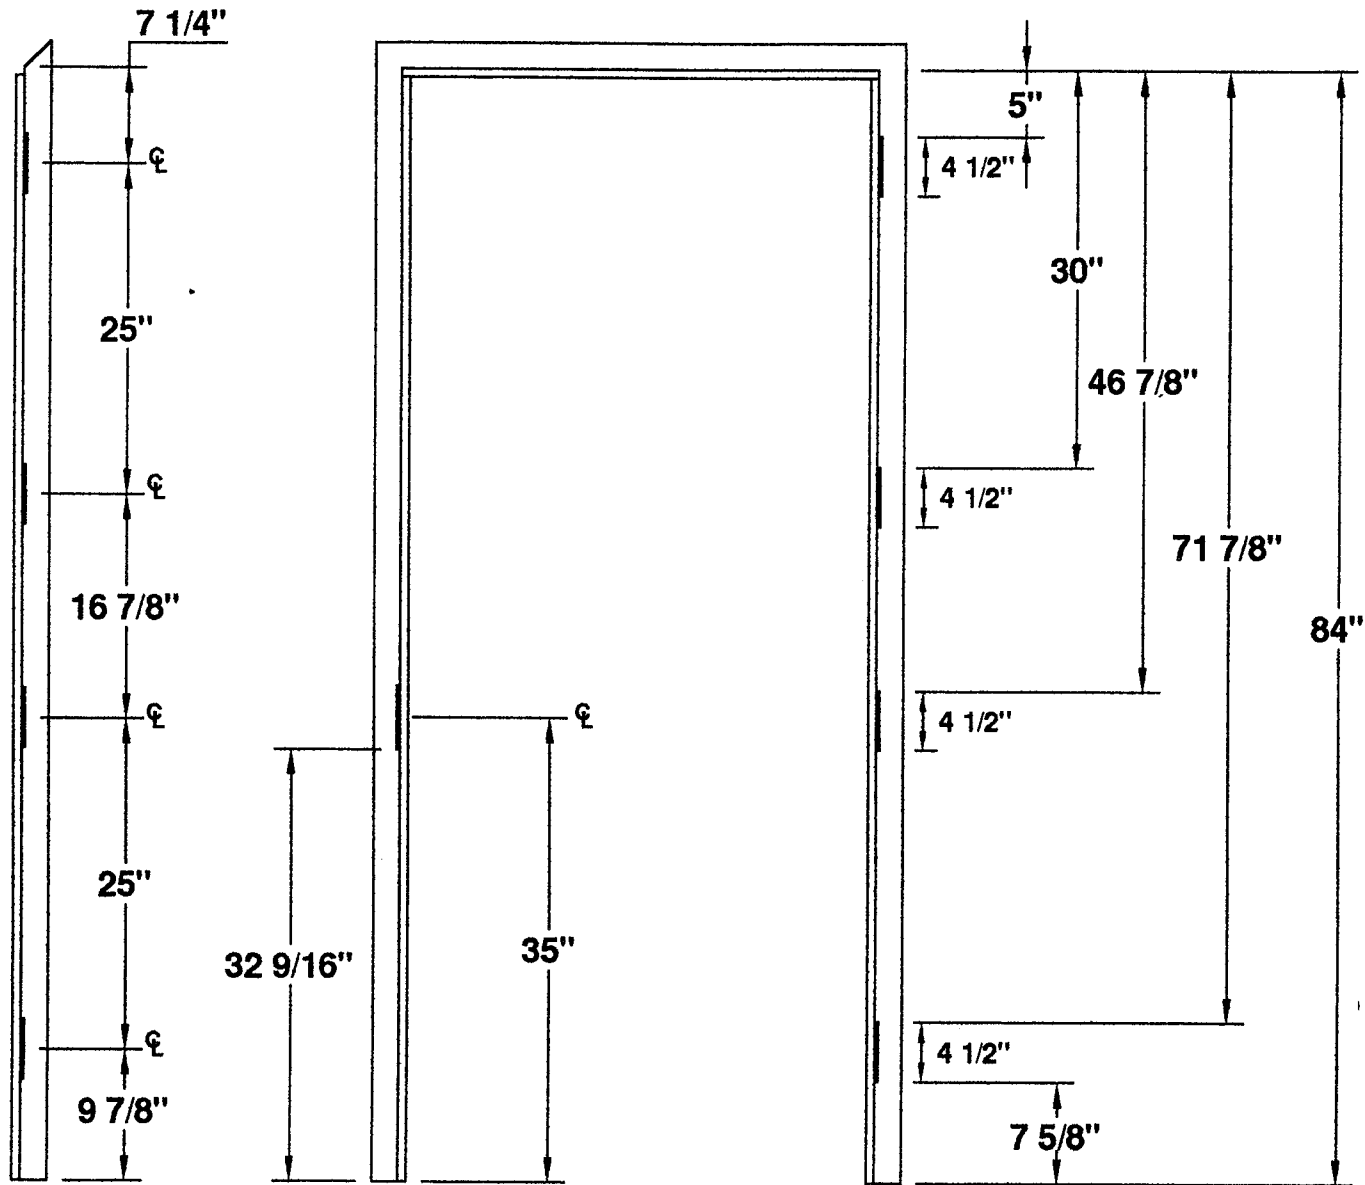

**4 1/2" HINGES**  
**4 HG 7'-0" DUTCH FRAME**

## 4 HINGE 7'-0" DUTCH FRAME LOCATIONS



**MESKER DOOR INC.**

SINCE 1864 THE FIRST DOOR and STILL THE FIRST DOOR

**4 1/2" HINGE**  
**—DETAILS—**


FOUR HINGE DUTCH FRAME

PROJECT Standard Dutch Locations

ORDER N/A DATE \_\_\_\_\_

PREPARED BY SJS SHEET 1 OF 1

Standard Detail # DUTCH-3H-412-7FT-01N

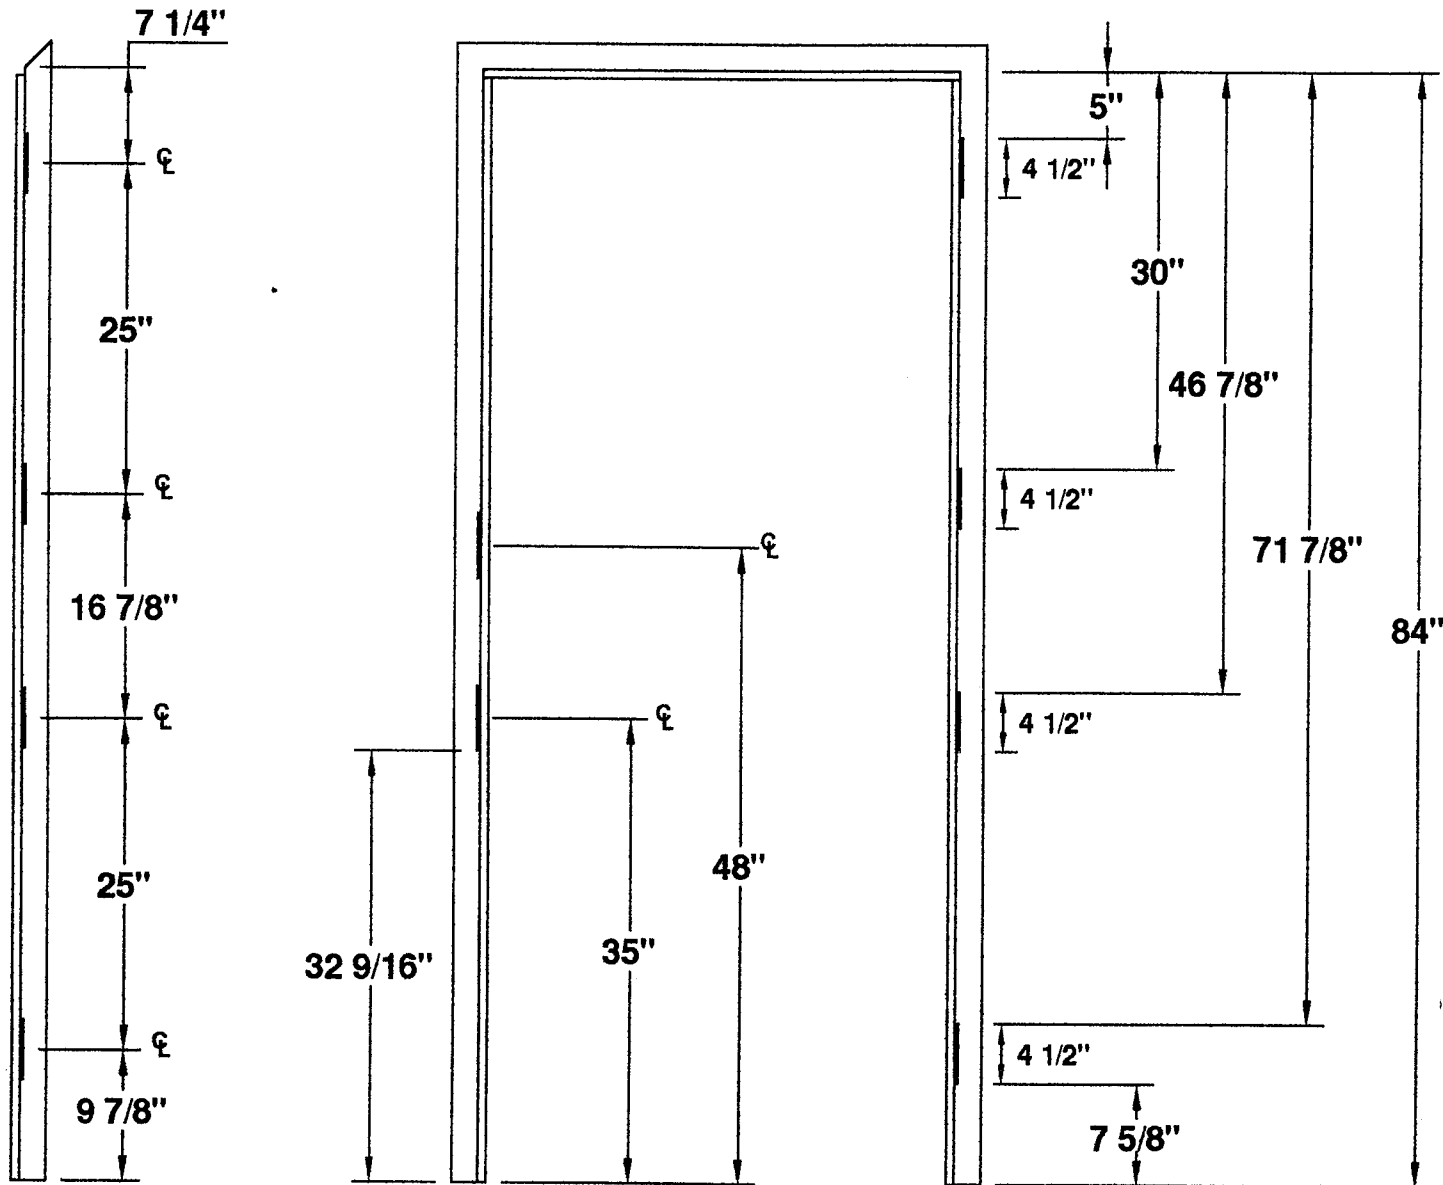

**4 1/2" HINGES**  
**4 HG 7'-0" DUTCH FRAME 2 STRIKES**

## 4 HINGE 7'-0" DUTCH FRAME LOCATIONS- 2 STRIKES



**MESKER DOOR INC.**

SINCE 1864 THE FIRST DOOR and STILL THE FIRST DOOR

**4 1/2" HINGE**  
**—DETAILS—**

FOUR HINGE DUTCH FRAME

PROJECT Standard Dutch Locations

ORDER N/A DATE \_\_\_\_\_

PREPARED BY SJS SHEET 1 OF 1

Standard Detail # DUTCH-3H-412-7FT-0IN2U

